


LOCATION



FLOOR PLAN SCALE: 3/32" = 1'-0"

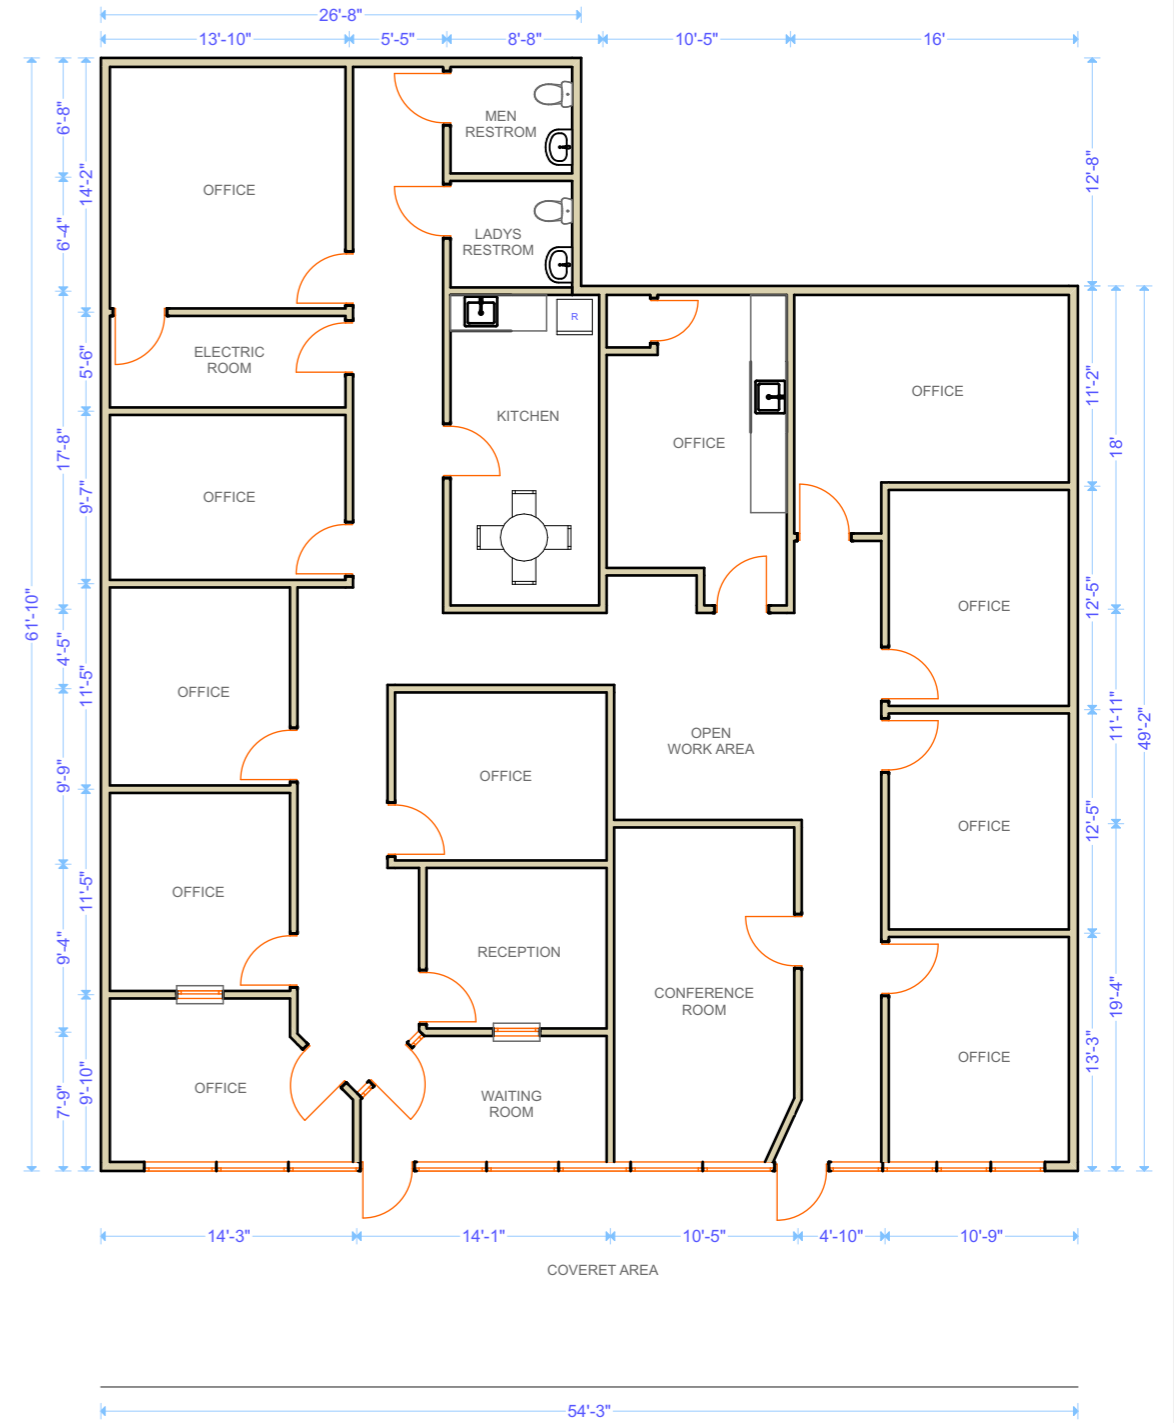

LOCATION:
3709 GREGORY ST. WICHITA
FALLS, TX 76308

PLAN:
SUITE 102

AREA:
3,036 SQF

CONTACT:
DAN CUSTER
danieljcus@gmail.com

214-528-9906 (OFFICE)
214-460-5287 (CELL)

ARQ:
RAMIRO RINCON

SCALE:
3/32" = 1'-0"
DATE: 06/17/22