


LOCATION



FLOOR PLAN SCALE: 1/16" = 1'-0"

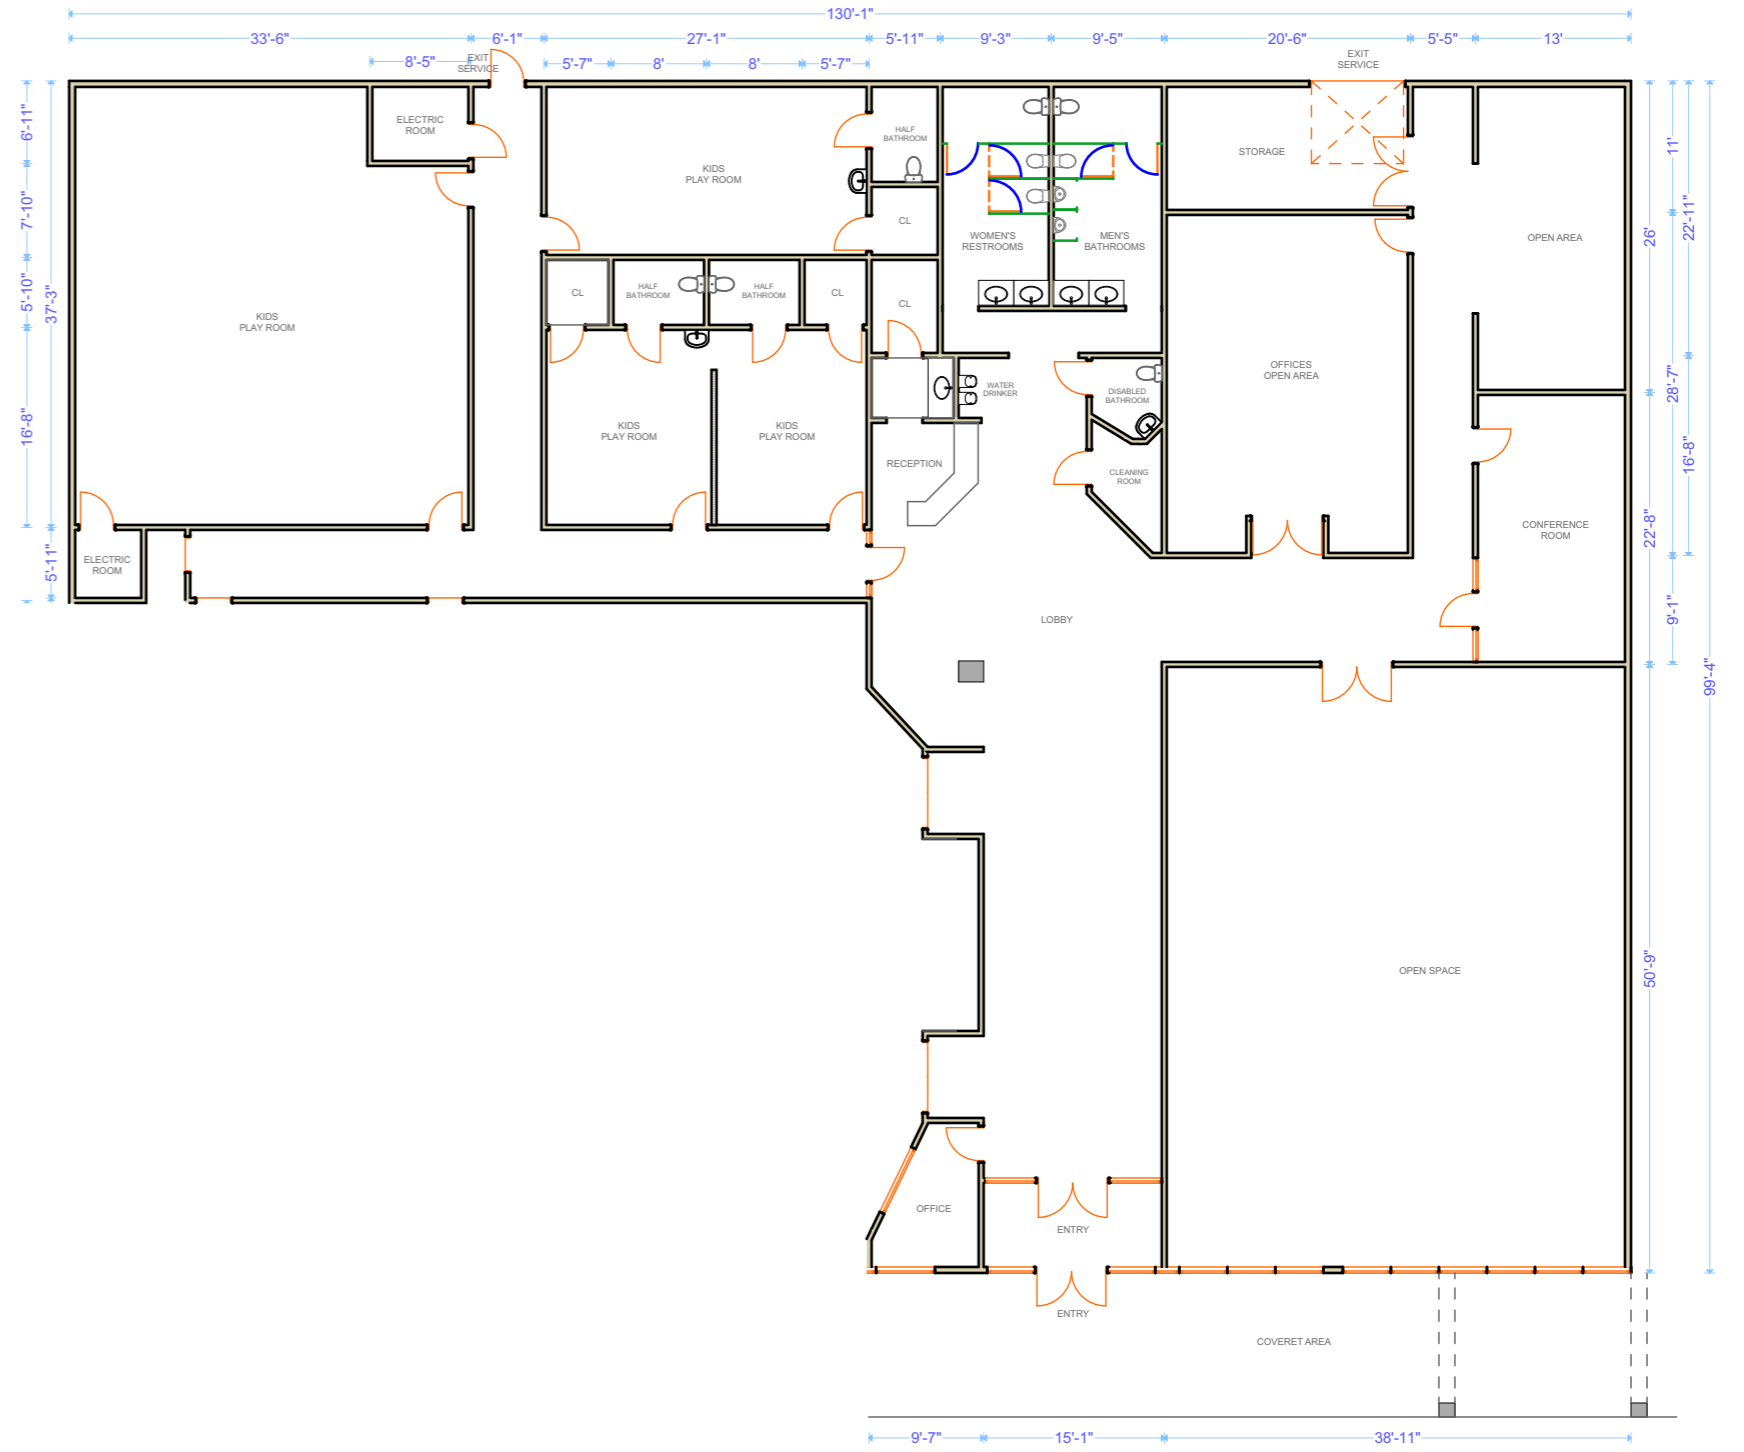

LOCATION:
3709 GREGORY ST. WICHITA
FALLS, TX 76308

PLAN:
SUITE
106

AREA:
8,939.00
SQF

CONTACT:
DAN CUSTER
danieljcus@gmail.com
214-528-9906 (OFFICE)
214-460-5287 (CELL)

ARQ:
RAMIRO RINCON

SCALE:
1/16" = 1'-0"
DATE: 03/20/24