


PARK VISTA PLAZA



SITE PLAN LOCATION SUITE 169



VIEWS

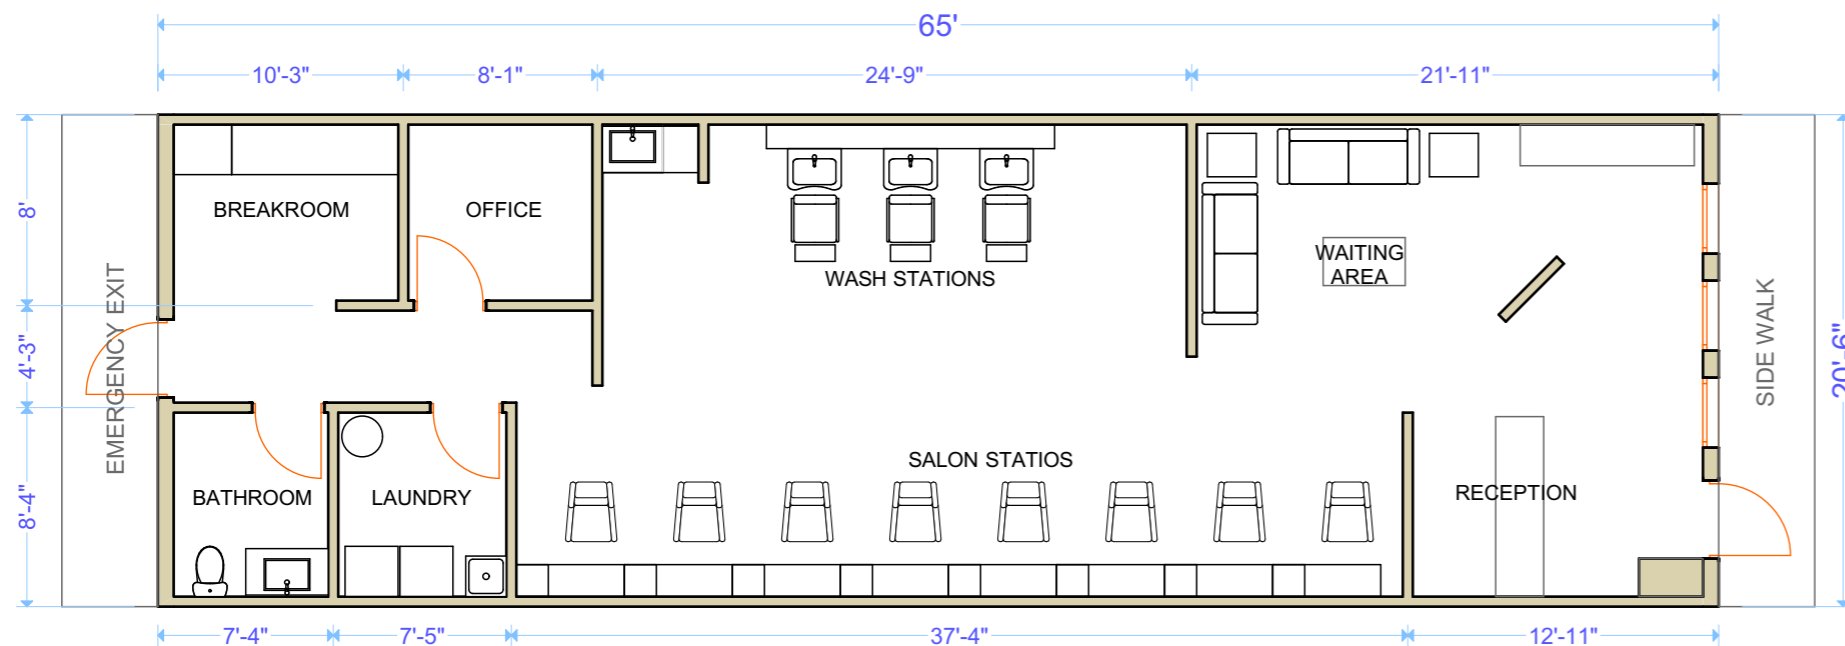

FLOOR PLAN



LOCATION:
PARK VISTA
9500 RAY WHITE ROAD
FORT WORTH TEXAS 76244

PLAN:
SUITE 169

AREA:
1,340.00 SQFT.

DAN CUSTER
danieljcus@gmail.com

CONTACT:
214-528-9906 (OFFICE)
214-460-5287 (CELL)

ARQ:
RAMIRO RINCON

SCALE:
1/8" = 1'-0"
DATE: 10/04/24