



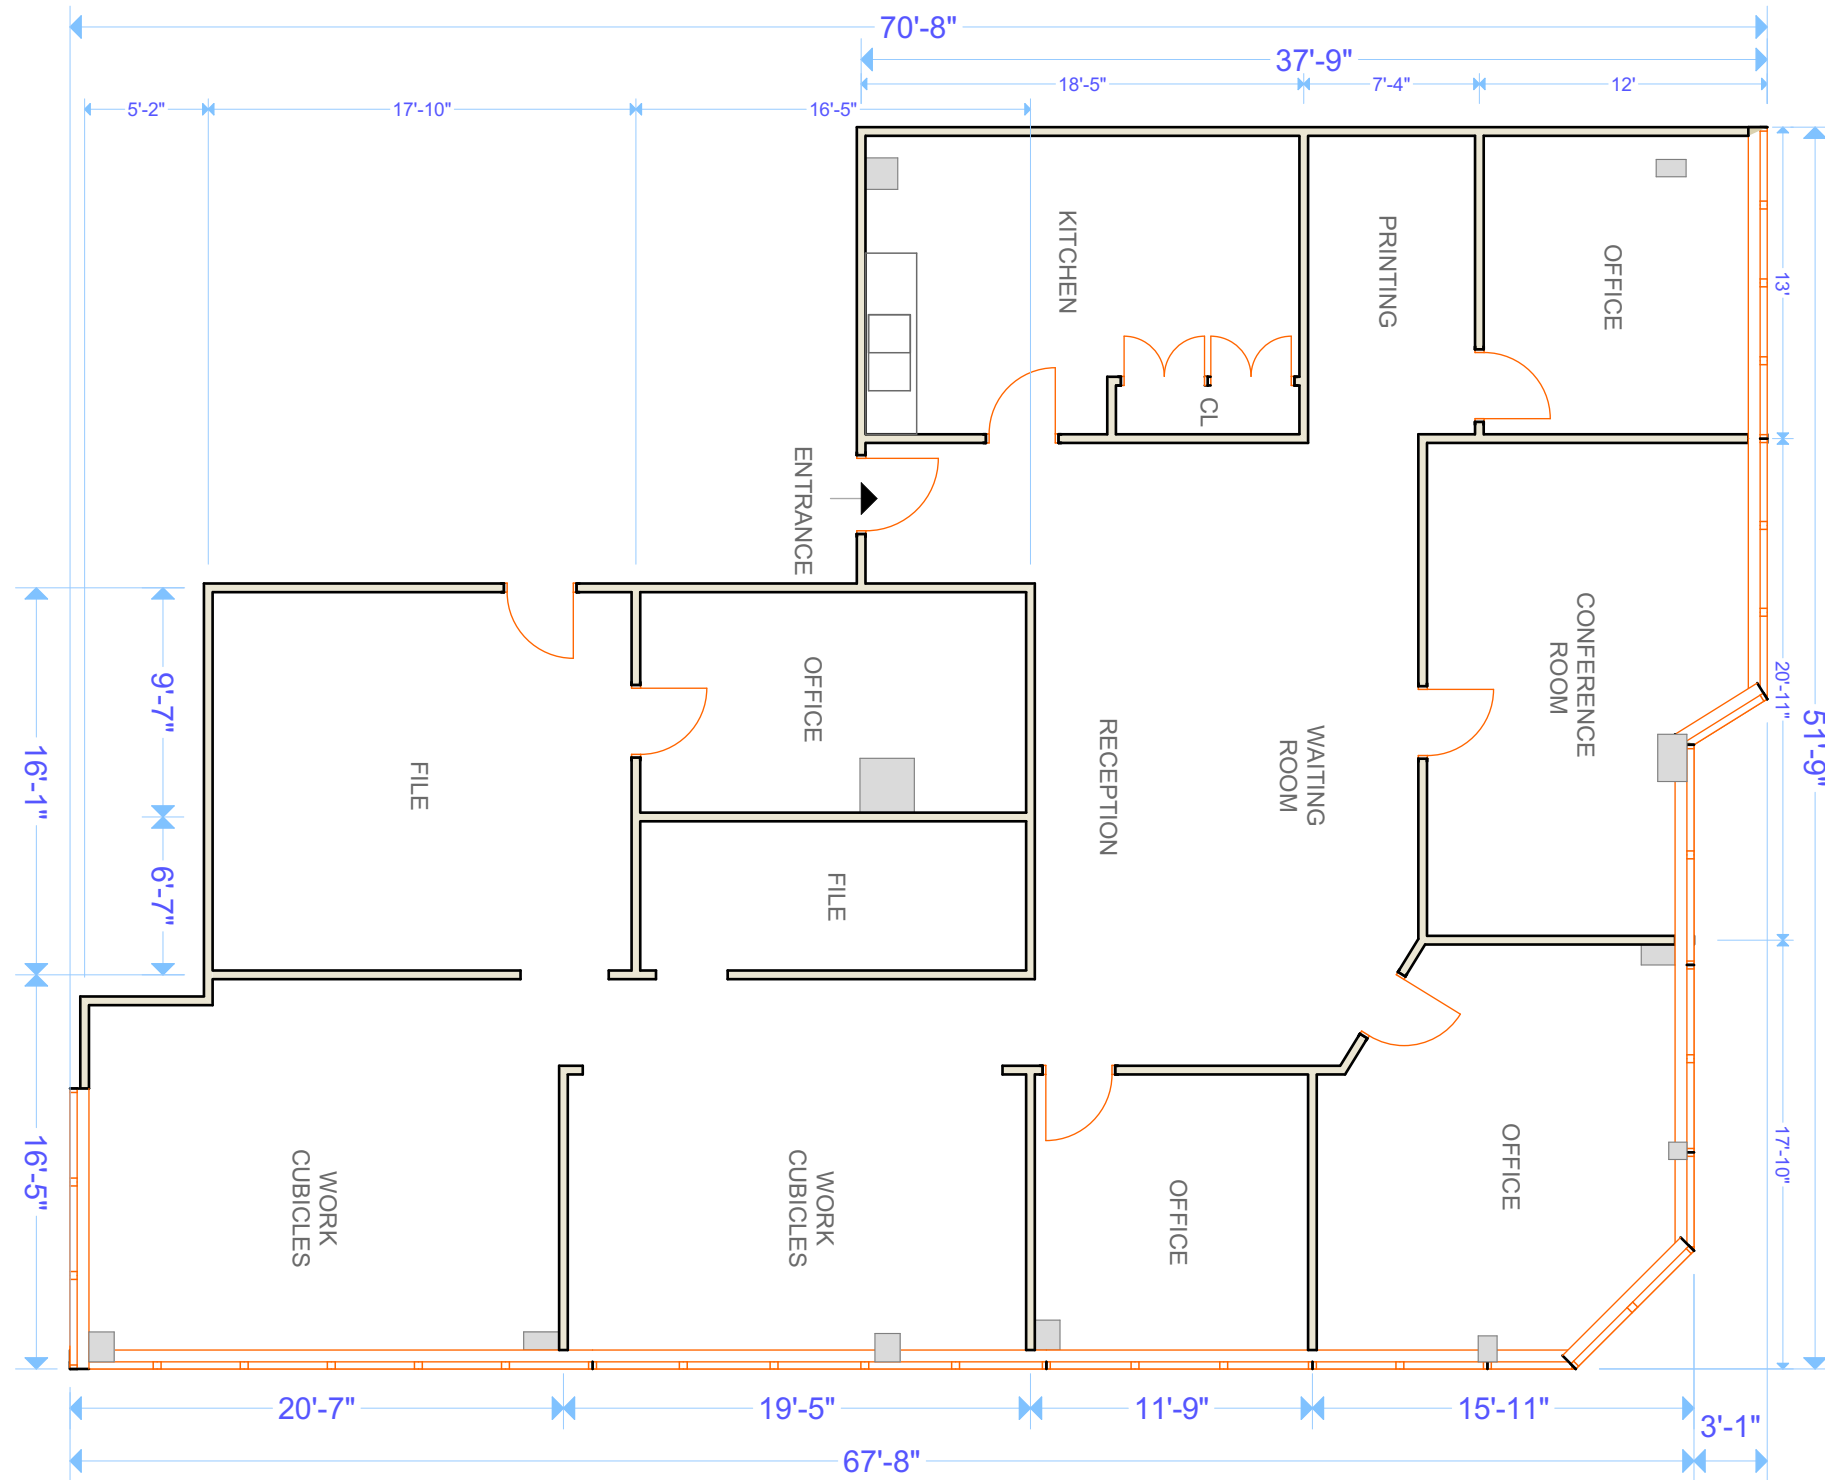

FLOOR PLAN

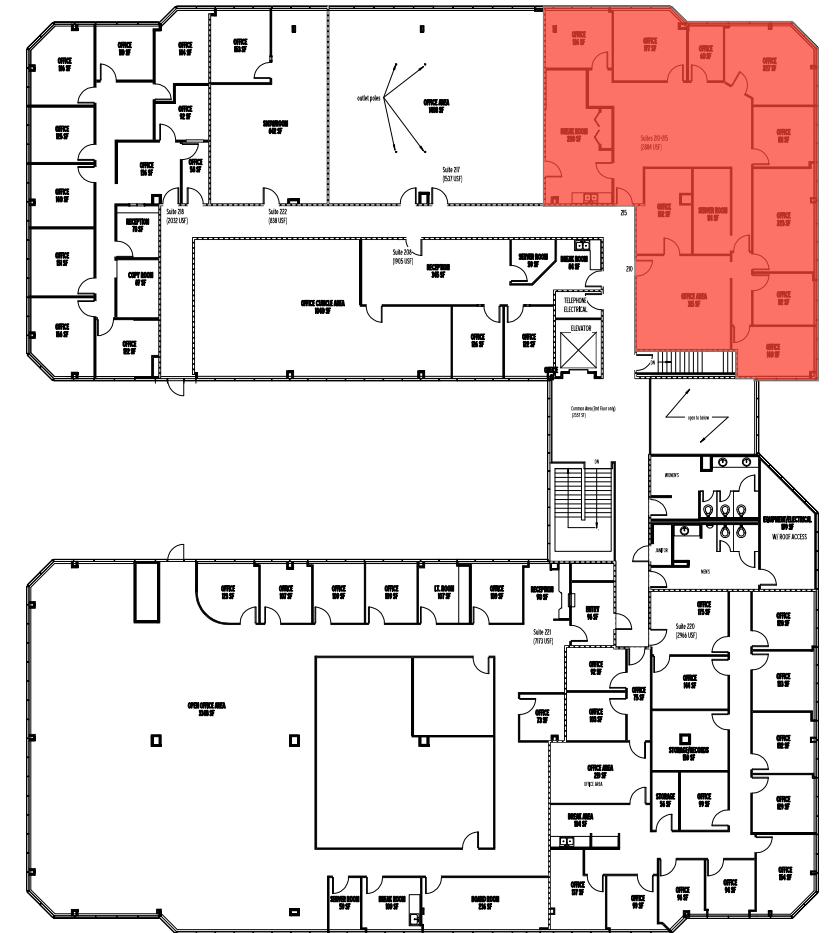

LOCATION PLAN



LOCATION:  
1230 PLAZA RIVER BEND  
DALLAS TEXAS 75247

PLAN:  
SUITE 210

AREA:  
RSF: 3270

CONTACT:  
DAN CUSTER  
danieljcus@gmail.com  
214-528-9906 (OFFICE)  
214-460-5287 (CELL)

ARQ:  
RAMIRO RINCON

SCALE:  
3/16" = 1'-0"  
DATE: 08/29/19