


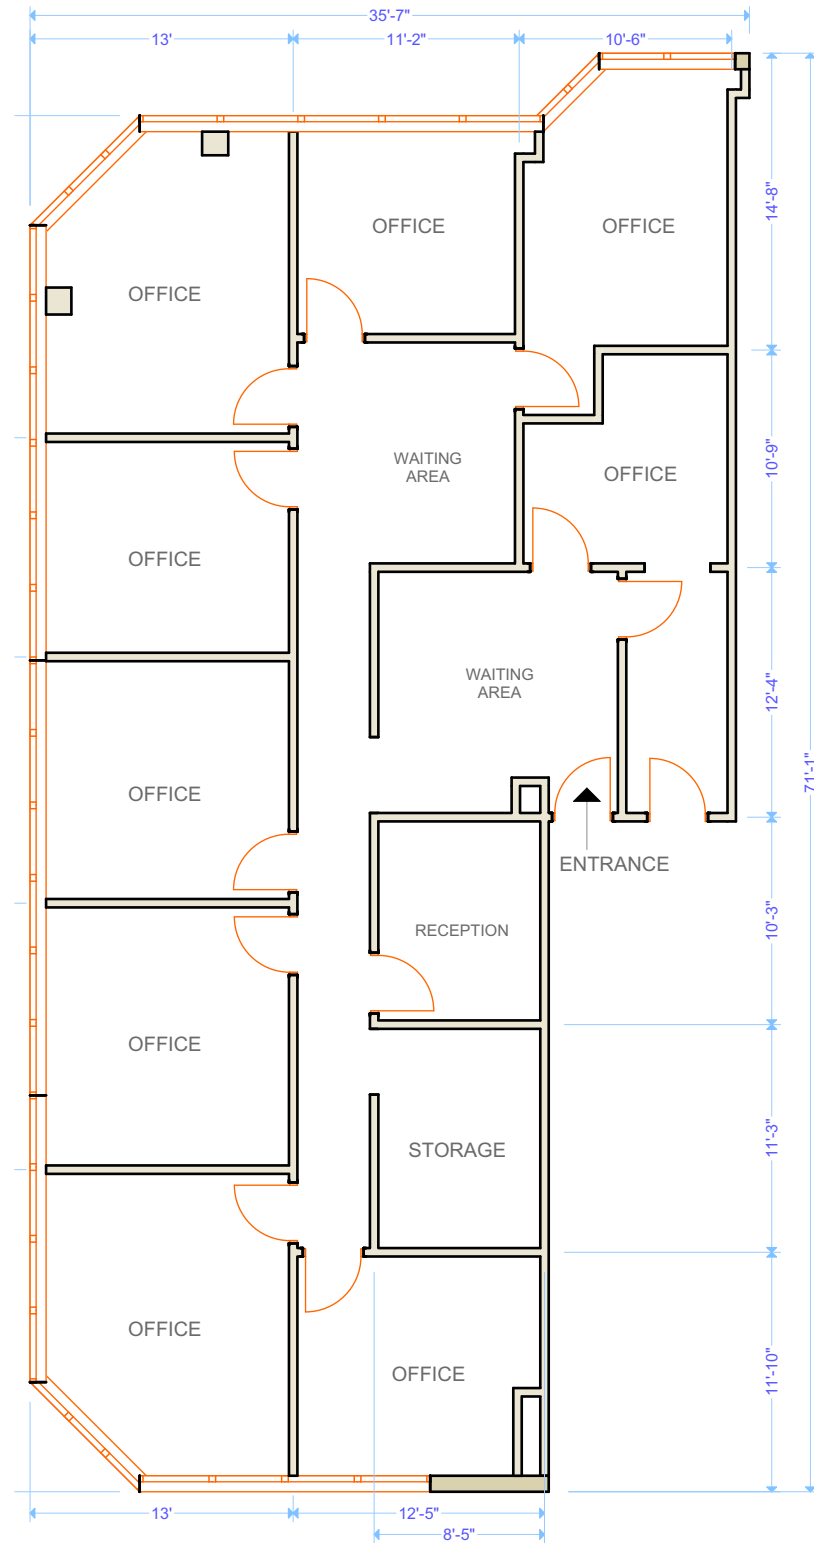

FLOOR PLAN



LOCATION PLAN



LOCATION:
1230 PLAZA RIVER BEND
DALLAS TEXAS 75247

PLAN:
SUITE 218

AREA:
RSF:
2,393.00 S.Q.F.

DAN CUSTER
danieljcus@gmail.com

CONTACT:
214-528-9906 (OFFICE)
214-460-5287 (CELL)

ARQ:
RAMIRO RINCON

SCALE:
1/8" = 1'-0"
DATE: 02/08/24